


- 3. Erosion and sediment control shall be per PSE Standard Practice 0150.3200 Techniques for Temporary Erosion
- 4. Any change in route, pipe size/type, tie-in method or additional main footage must be approved by the

- 11. Install one pound Anode for every 1000' of locating wire. Install Anode and Test Lead Wires per PSE Gas
- 13. Purge Points and Pressure Taps shall be installed per PSE Gas Operating Standards 2525.3400 and PSE Gas

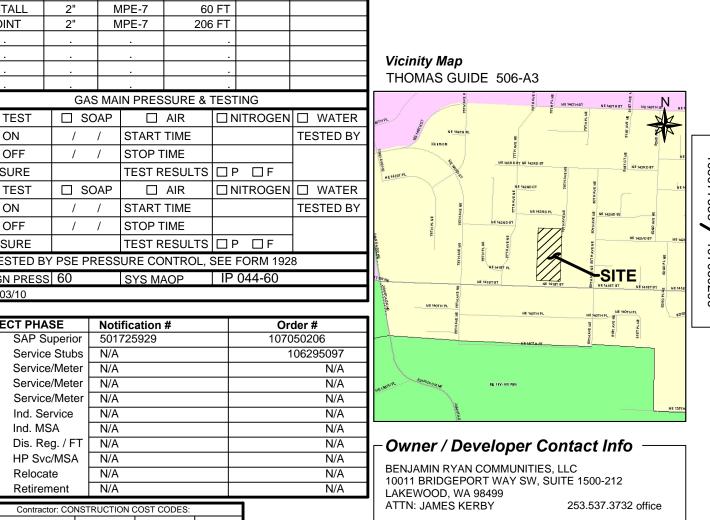

CALL (800) 424-5555 2 BUSINESS DAYS BEFORÉ YOU DIG

₋ocates Requ	iired" Y	′es 🗶 🛚 🕦	√o □		REAL ESTATE/EASE	REAL ESTATE/EASEMENT		PERMIT	
Flagging Required" Yes 🛛 No □					REDT#(RW	REDT # (RW-094160)		KING COUNTY	
REV#	DATE	BY	DESCRIPTION		FUNCTION	CONTACT	PHONE NO	DATE	
3					PROJECT MGR	M. MAULDIN	253.395.6713	3/2/15	
2					ENGR - GAS	R.BLACKIE	253.395.6850	3/2/15	
1					DRAWN BY	A.BITINAS	253.437.6725	1/4/16	
					CHECKED BY				
COUNTY		Emer Sect		GAS WK CTR	APPROVED BY				
KING		11		CIRNC	CP APPROVAL	N/A	N/A	N/A	
4 SEC		OP MAP		PLAT MAP					
24NE-T26N-R04E		172.074		174.079	MAPPING				
		•		•		•	•		

JOINT FACILITIES ARRANGEMENTS									
UTILITIES	COMCAST	FRONTIER COMM.	RIGHT OF WAY						
CONTACT	RAYMOND PILKENTON	JAY SCHWAB	CHAD WALIMAKI						
PHONE#	425.263.5332	425.263.4019	425.462.3292						
A DUC	SAP Sup Order Nbr								

107050206 ELEC Order Number 105077658 1" = 50' 1 OF 2